
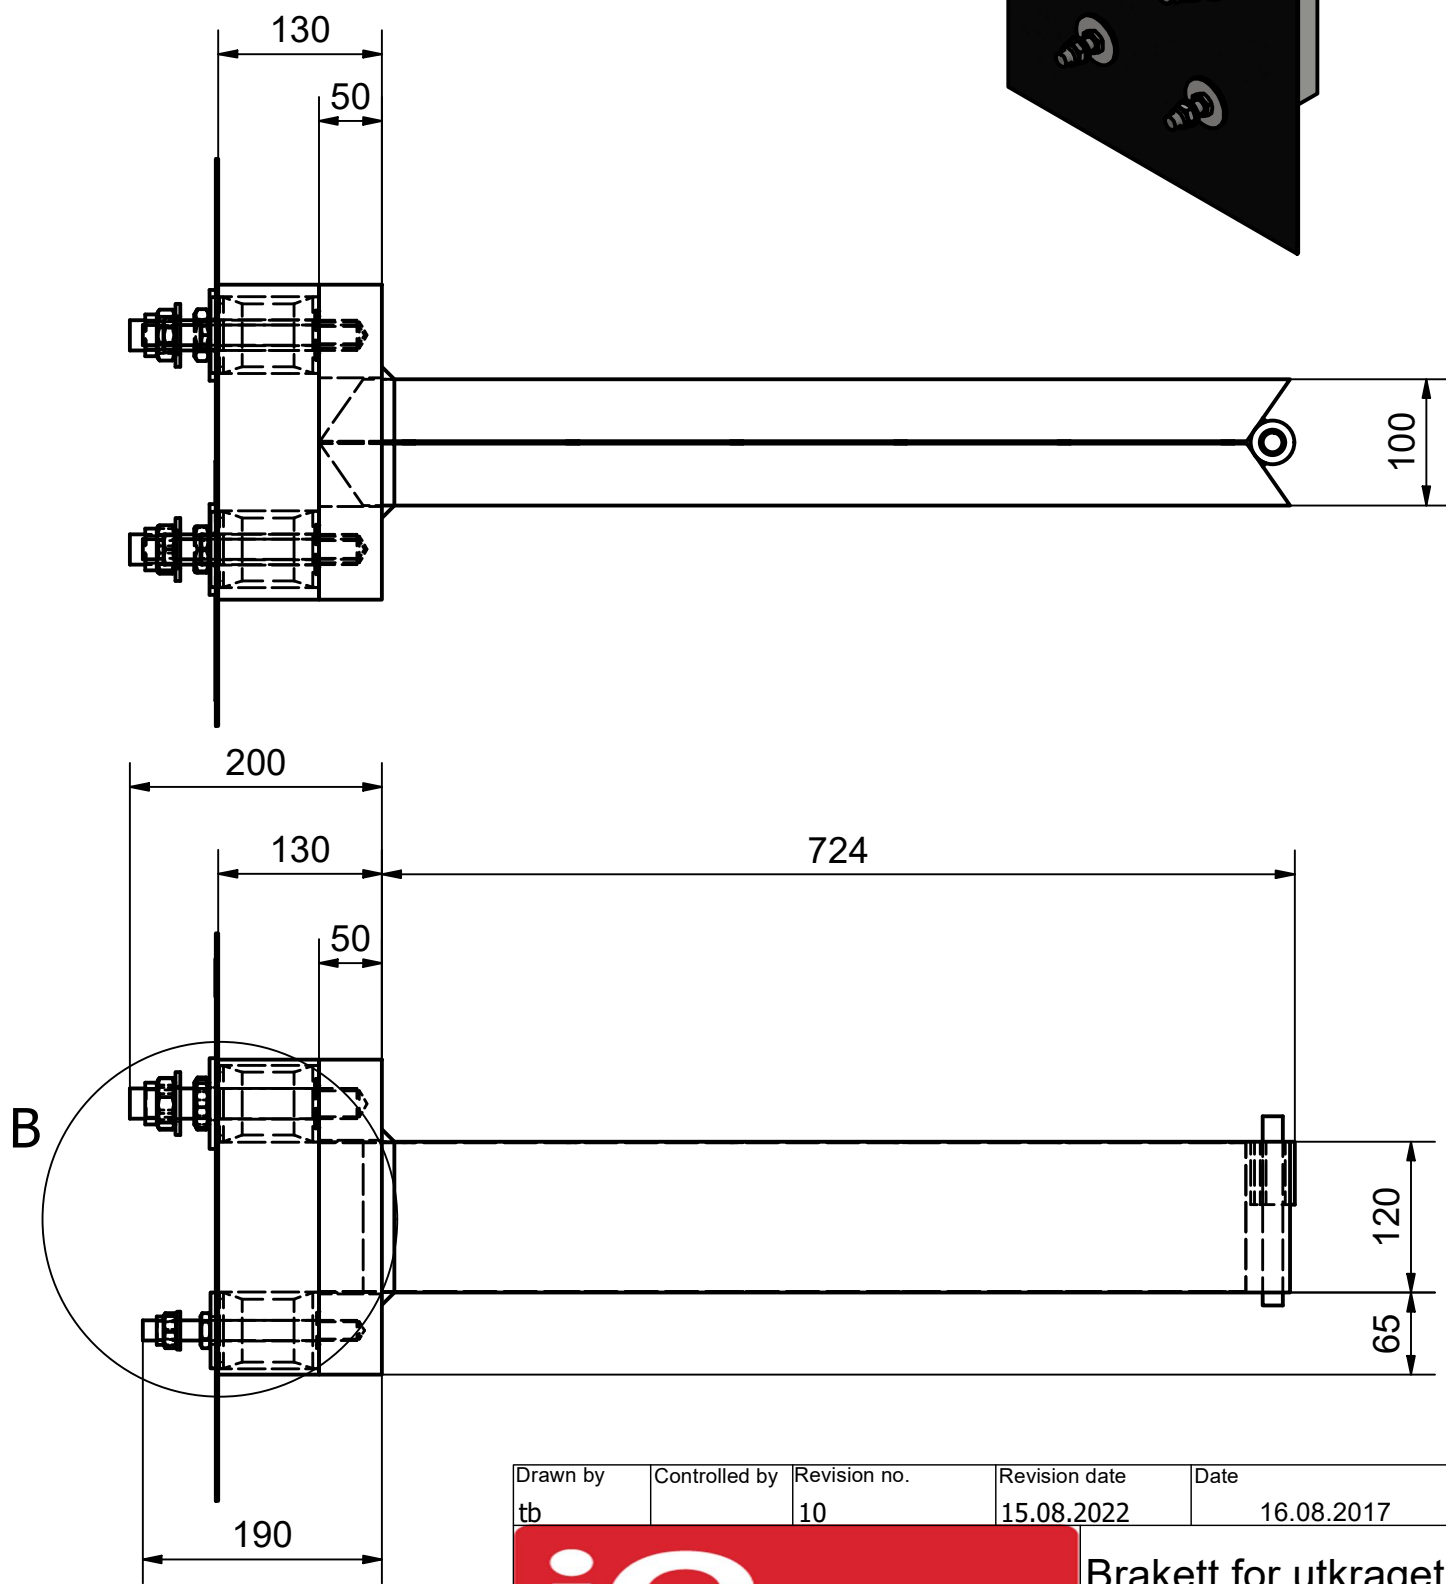



B (1:3)

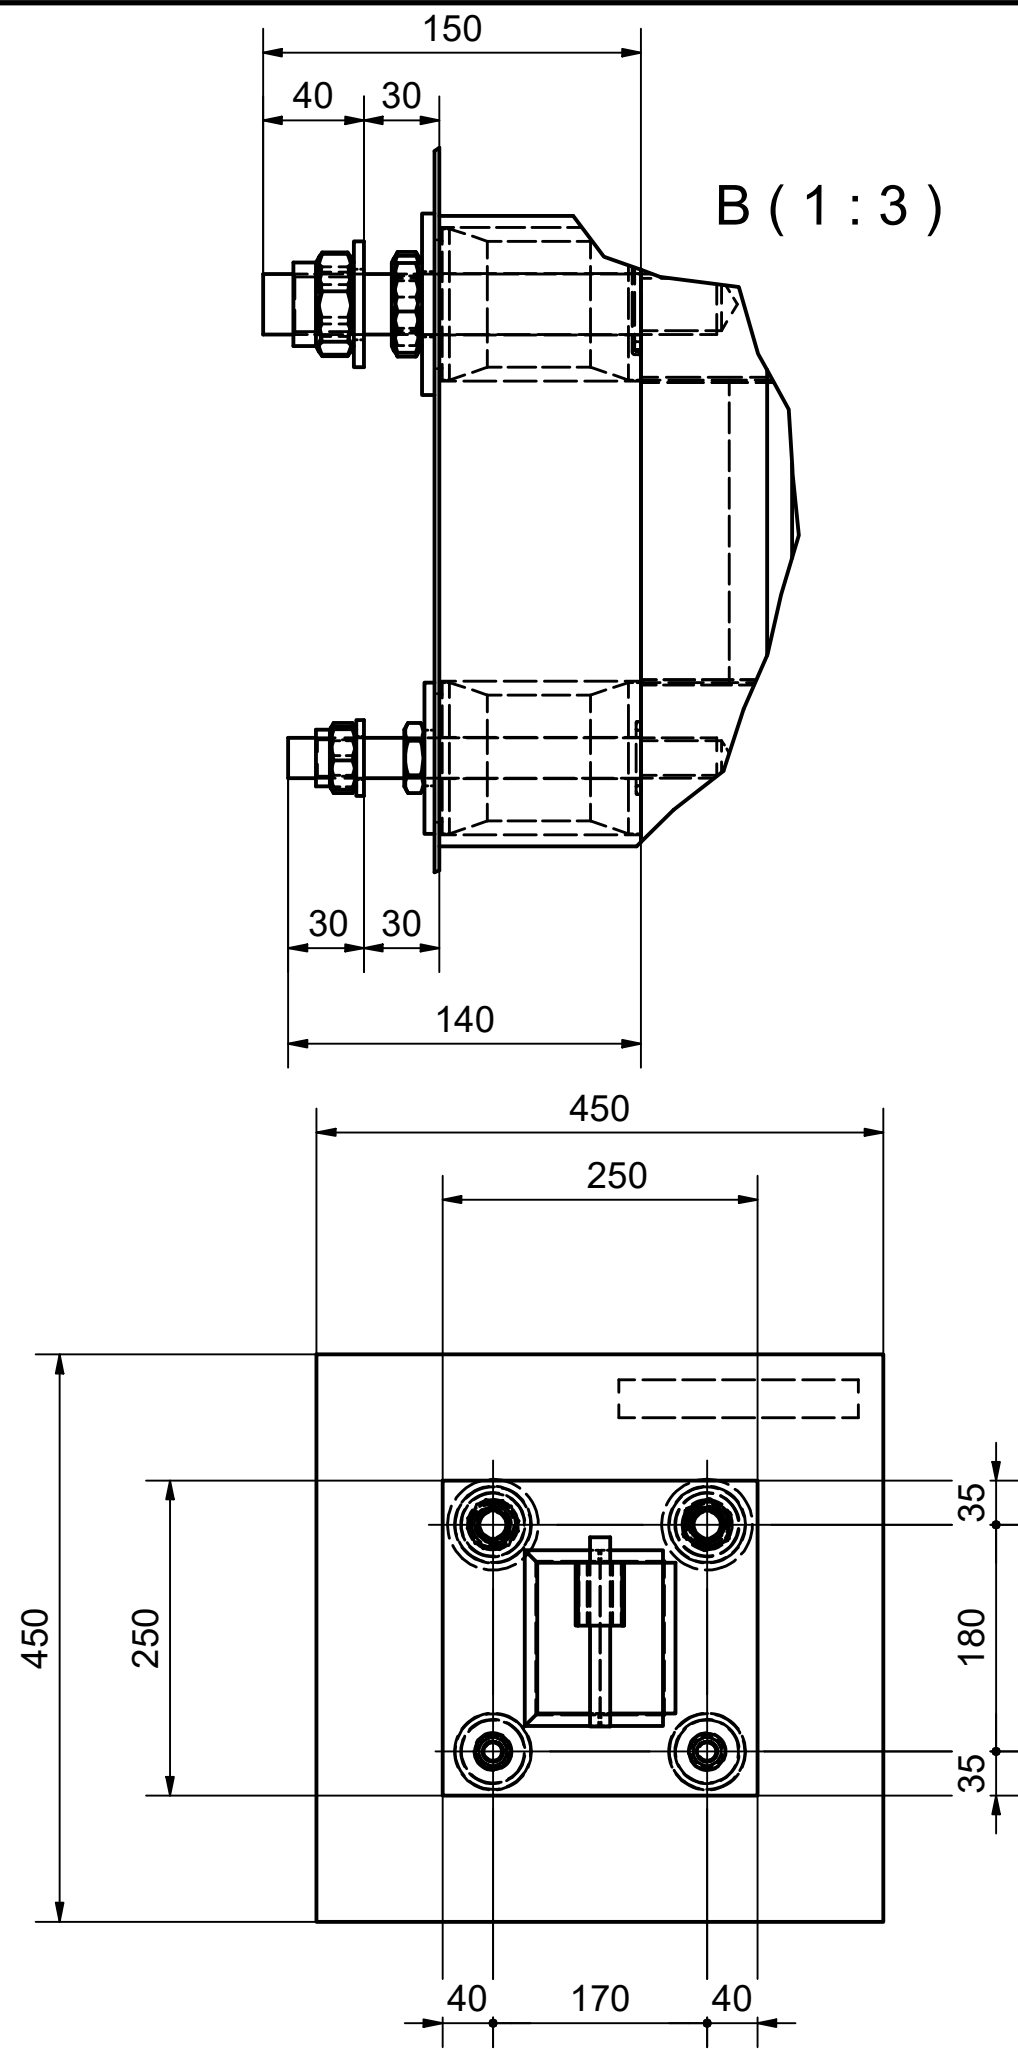

Drawn by tb	Controlled by	Revision no. 10	Revision date 15.08.2022	Date 16.08.2017	Doc.no. K3-03-25
			Brakett for utkraget balkong Drawing no. BWC 40-U		
				Level	Sheet 1 / 15